



Existing Lobby Flooring Renovation
Work Hours: 6am - 4pm
6/6/22 - 7/8/22


PHASE KEY PLAN

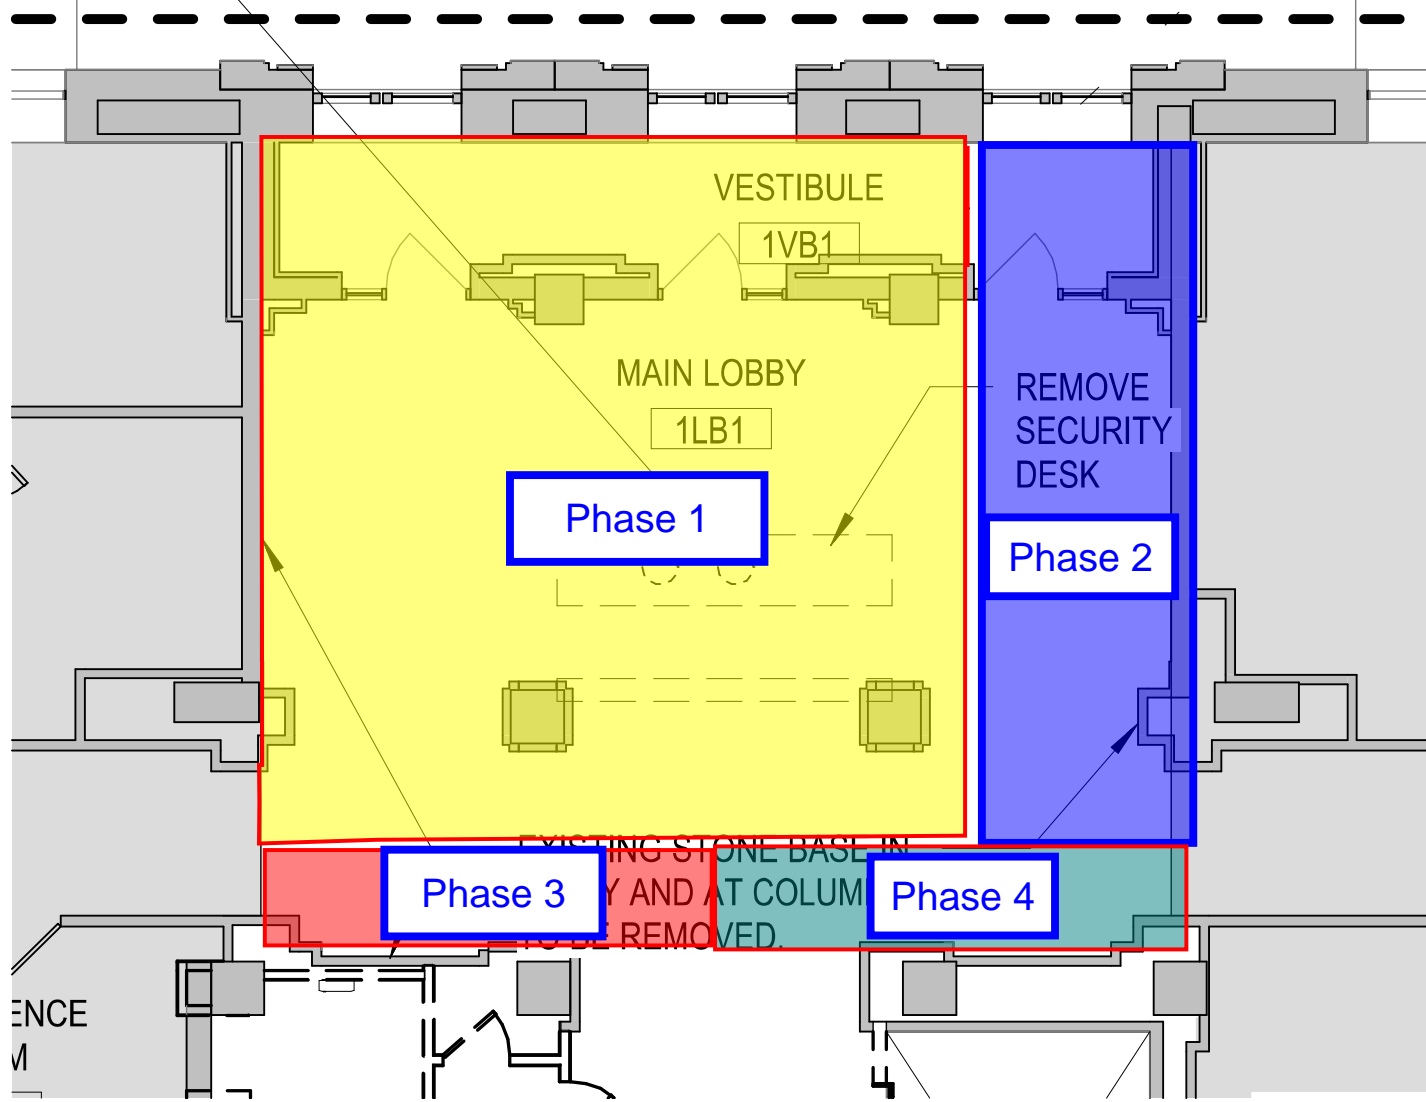

Lobby Renovation
Phase Key Plan

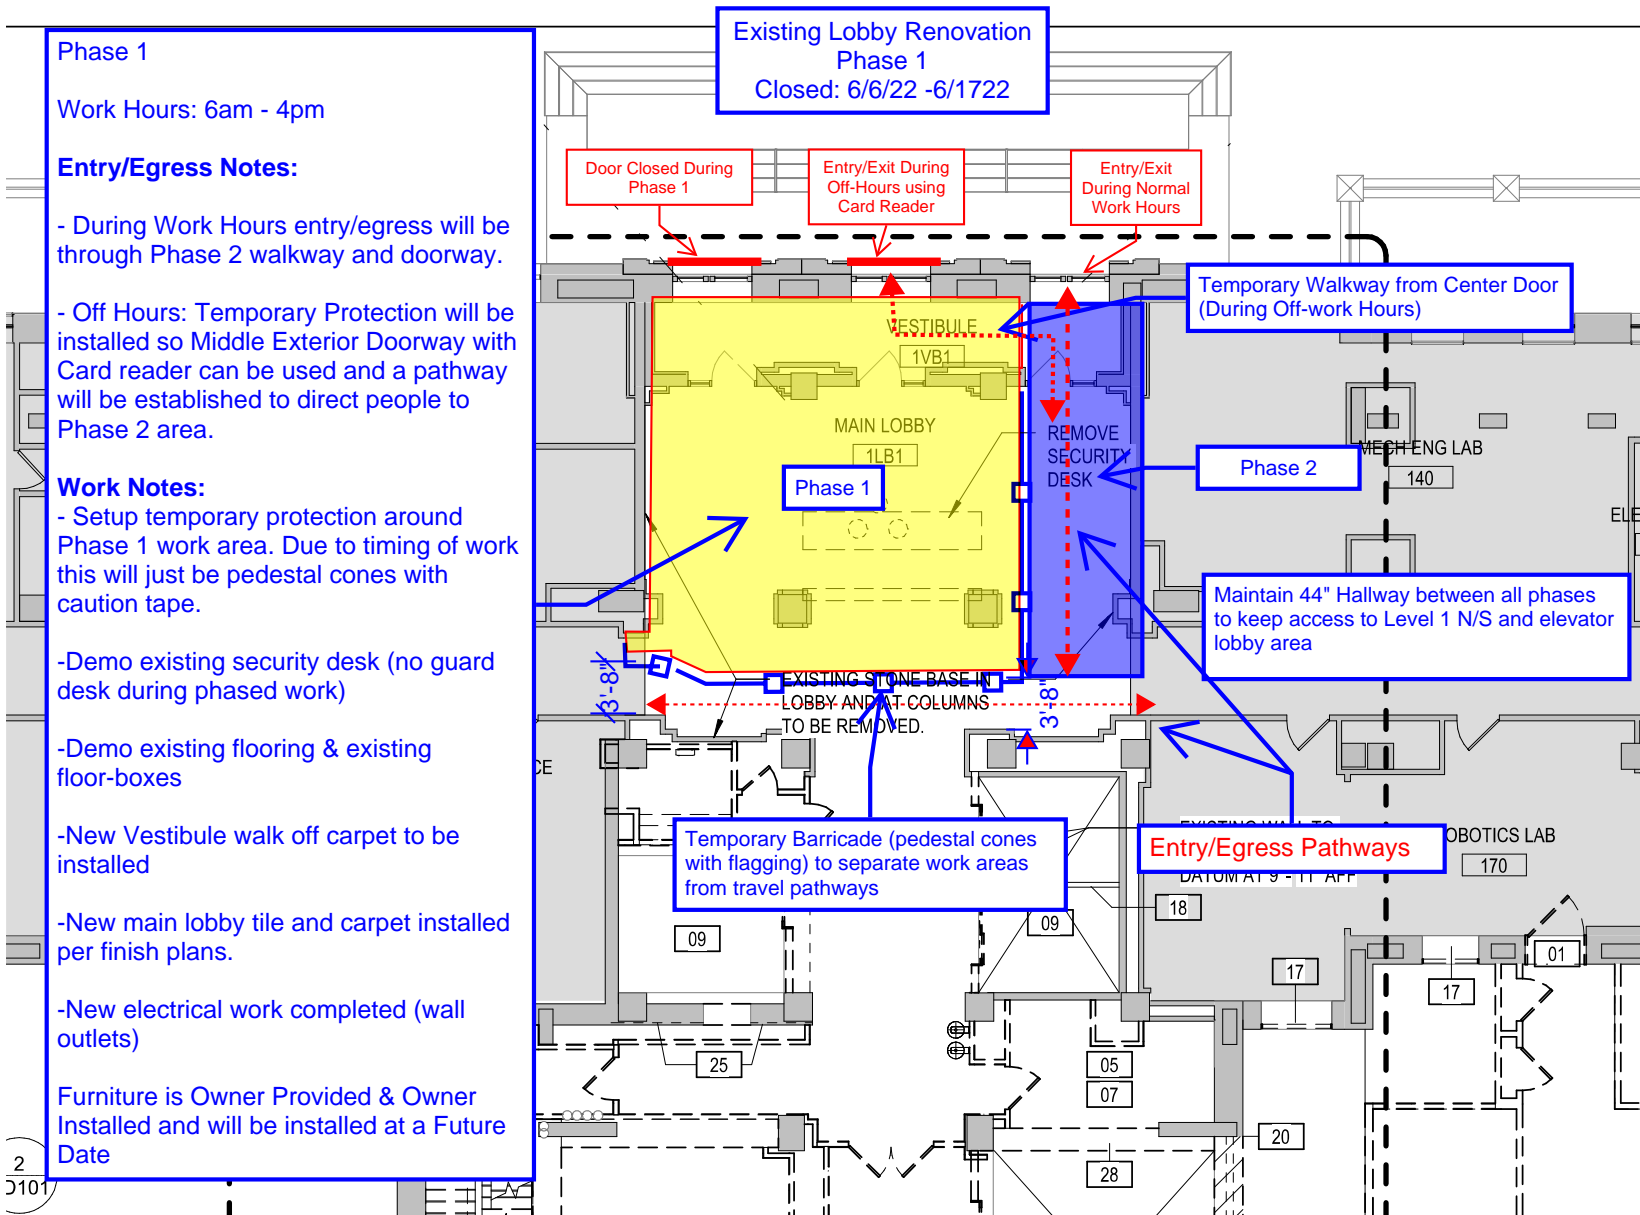

Lobby Renovation
Phase 1
6/6/22 - 6/17/22

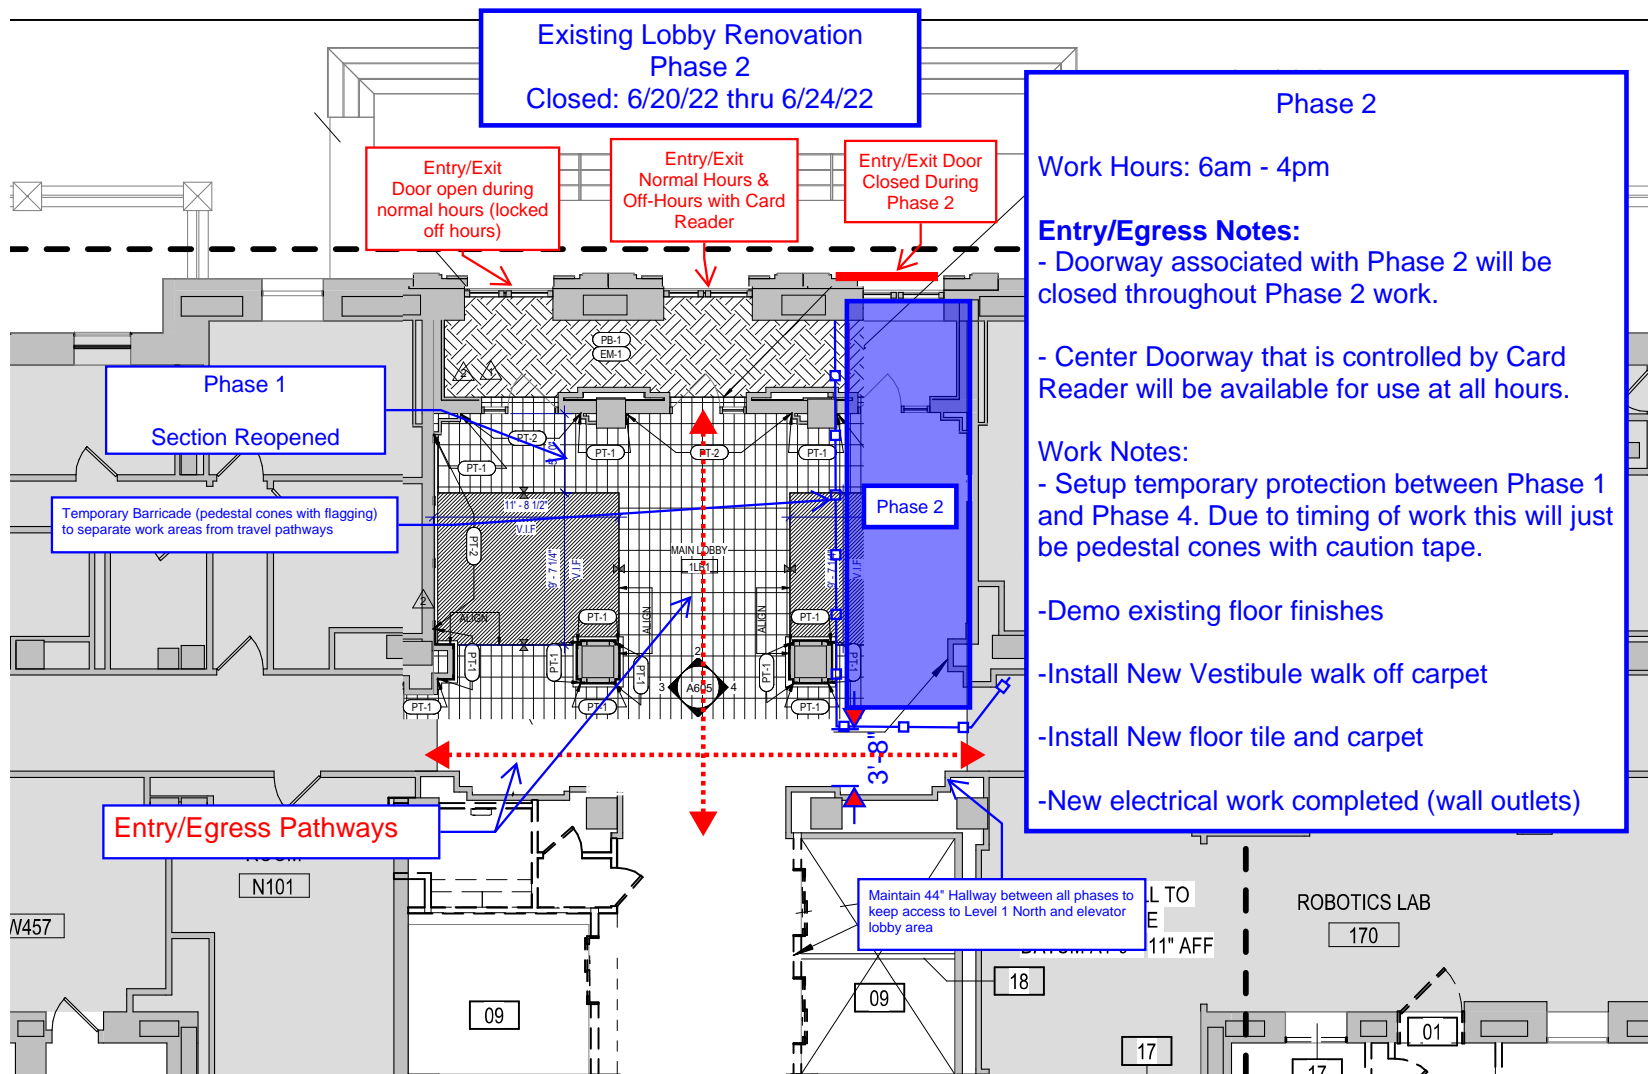

Lobby Renovation
Phase 2
6/20/22 - 6/24/22


Existing Lobby Renovation
Phase 3
Closed: 6/27/22 thru 6/30/22

Phase 3
Work Hours: 6am - 4pm
Work Notes:
- Setup temporary protection around Phase 3 work area. Due to timing of work this will just be pedestal cones with caution tape.
-New tile flooring installed

Entry/Exit
Door open during normal hours (locked off hours)

Entry/Exit
Normal Hours & Off-Hours with Card Reader

Entry/Exit
Door open during normal hours (locked off hours)

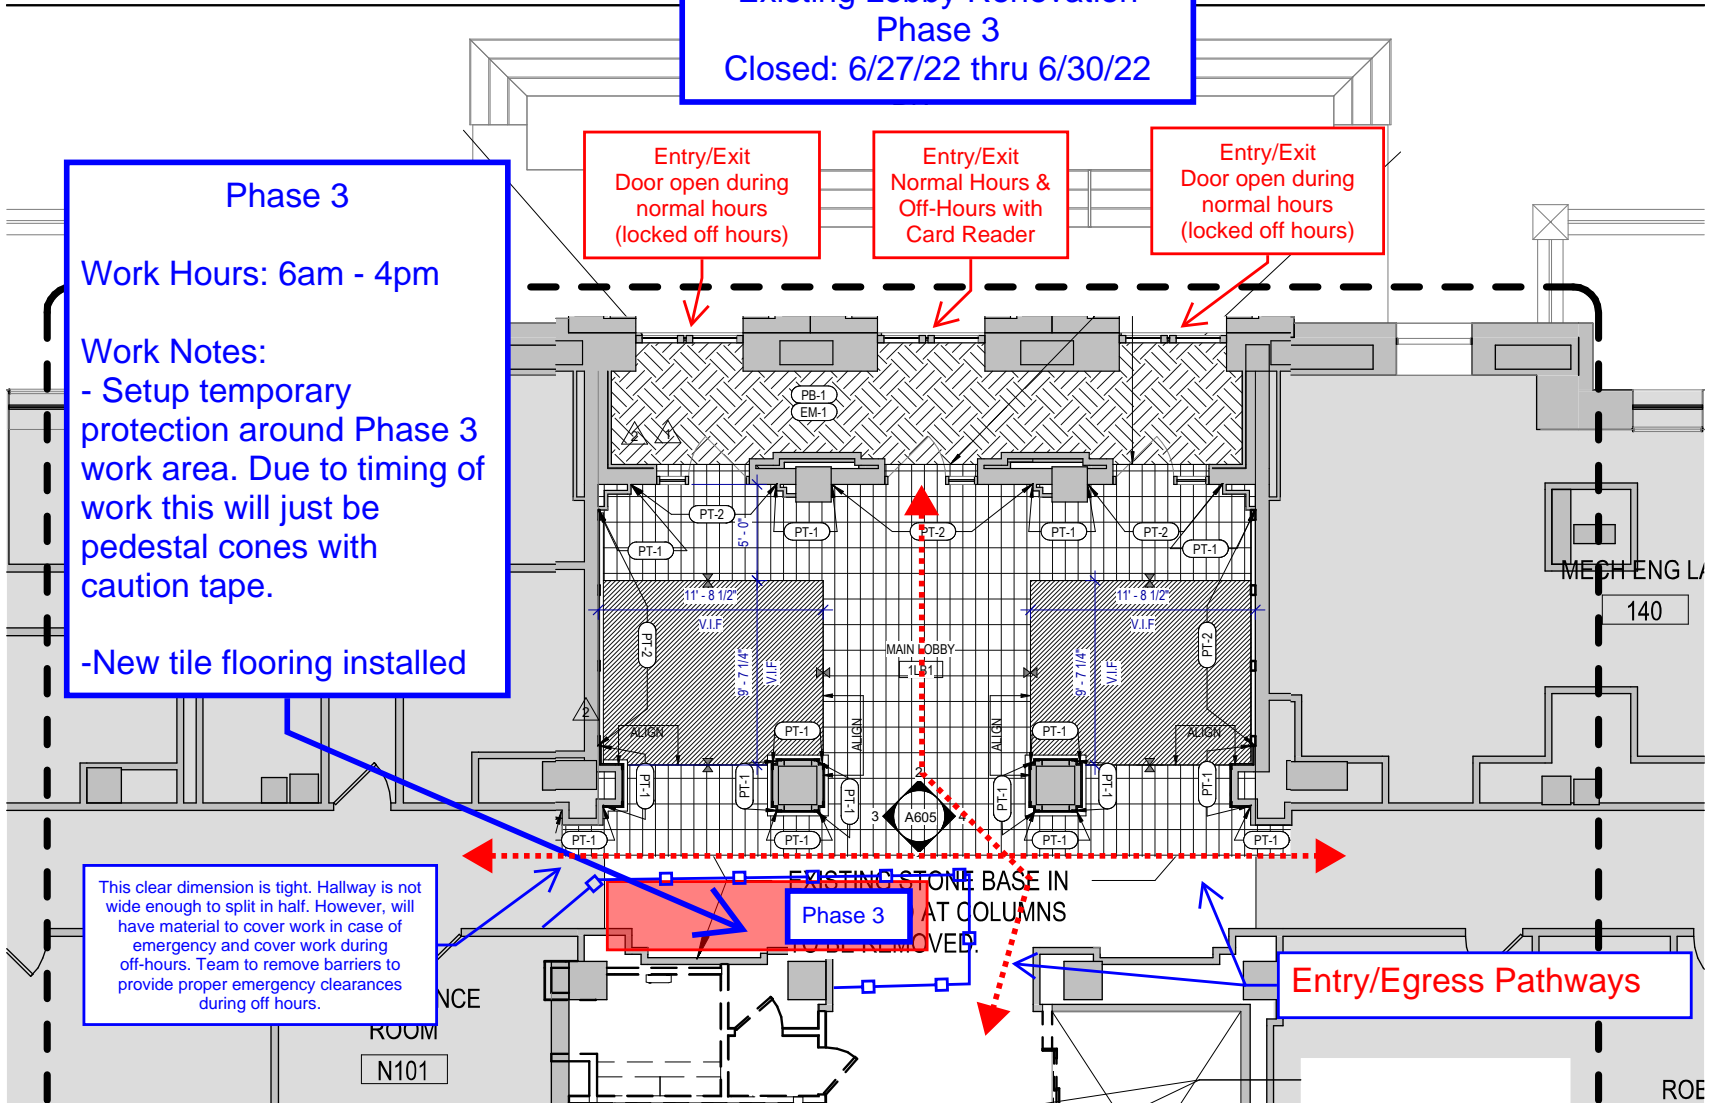

This clear dimension is tight. Hallway is not wide enough to split in half. However, will have material to cover work in case of emergency and cover work during off-hours. Team to remove barriers to provide proper emergency clearances during off hours.

Entry/Egress Pathways

Lobby Renovation
Phase 3
6/27/22 - 7/1/22


Existing Lobby Renovation
Phase 4
Closed 7/5/22 thru 7/8/22

Entry/Exit
Door open during normal
hours (locked off hours)

Entry/Exit
Normal Hours &
Off-Hours with
Card Reader

Entry/Exit
Door open during
normal hours
(locked off hours)

Phase 4
Work Hours: 6am - 4pm
Work Notes:
- Setup temporary protection around Phase 4 work area. Due to timing of work this will just be pedestal cones with caution tape and or snow fencing.
-New tile flooring installed

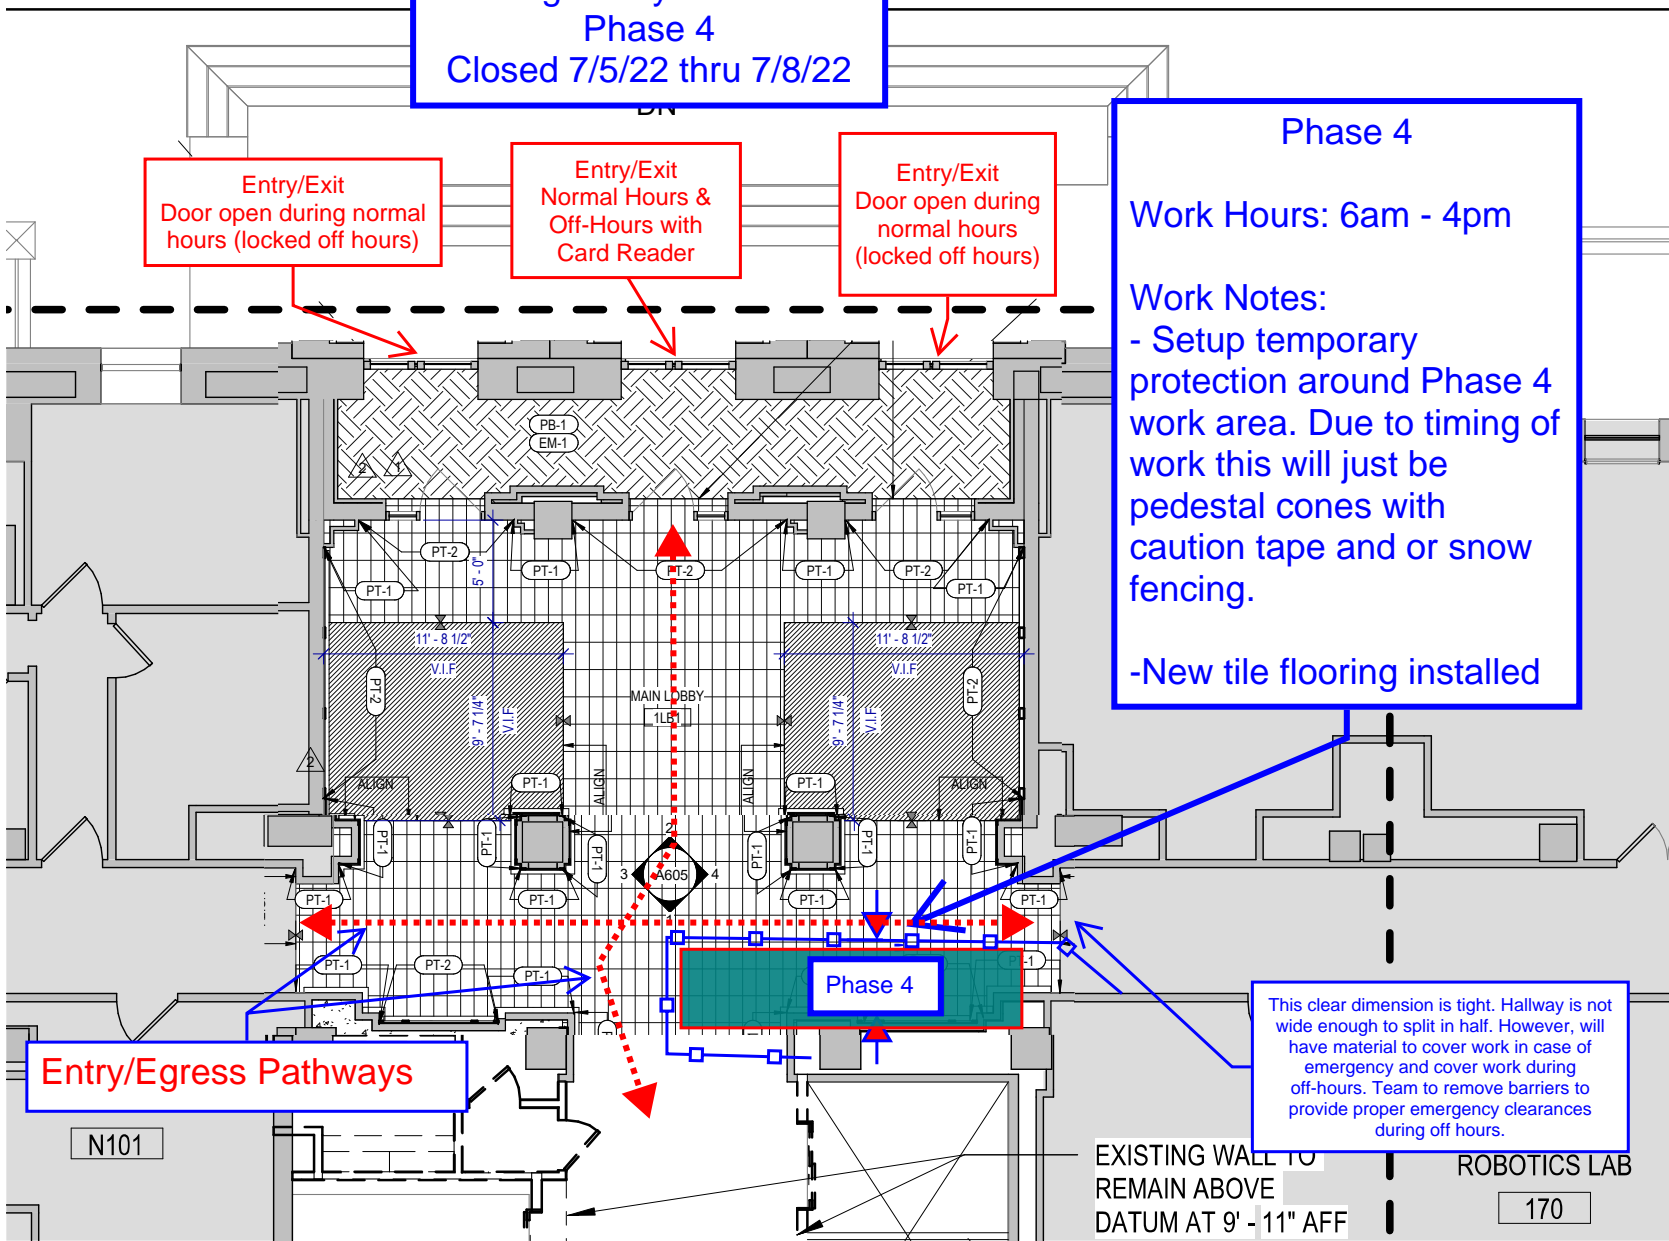

Entry/Egress Pathways

This clear dimension is tight. Hallway is not wide enough to split in half. However, will have material to cover work in case of emergency and cover work during off-hours. Team to remove barriers to provide proper emergency clearances during off hours.

EXISTING WALL TO REMAIN ABOVE DATUM AT 9' - 11" AFF

Lobby Renovation
Phase 4
7/5/22 - 7/8/22